


Hardware:
GU-3G Lift slide dark bronze components, Brass / stainless track

Wood Species:
Door: Paint grade Sapele
Frame: Paint grade Sapele

Items shown in **BLUE** are supplied by manufacturer, items shown in **RED** are supplied by others and shown for location purposes only

Glazing Type:
1/8" Cardinal 272 Low-E over 1/8" clear, tempered, black foam spacer, argon gas filled, 1" O.A.

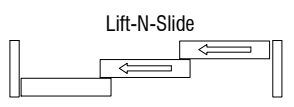

A Elevation at unit
Scale: 3/4" = 1'
Make 1 unit as drawn



Lift-N-Slide

Contractor
Architect
Job Name
Exterior Doors

Started: 3/23
Drawn By:EH
Project #:

0000

SHEET
13

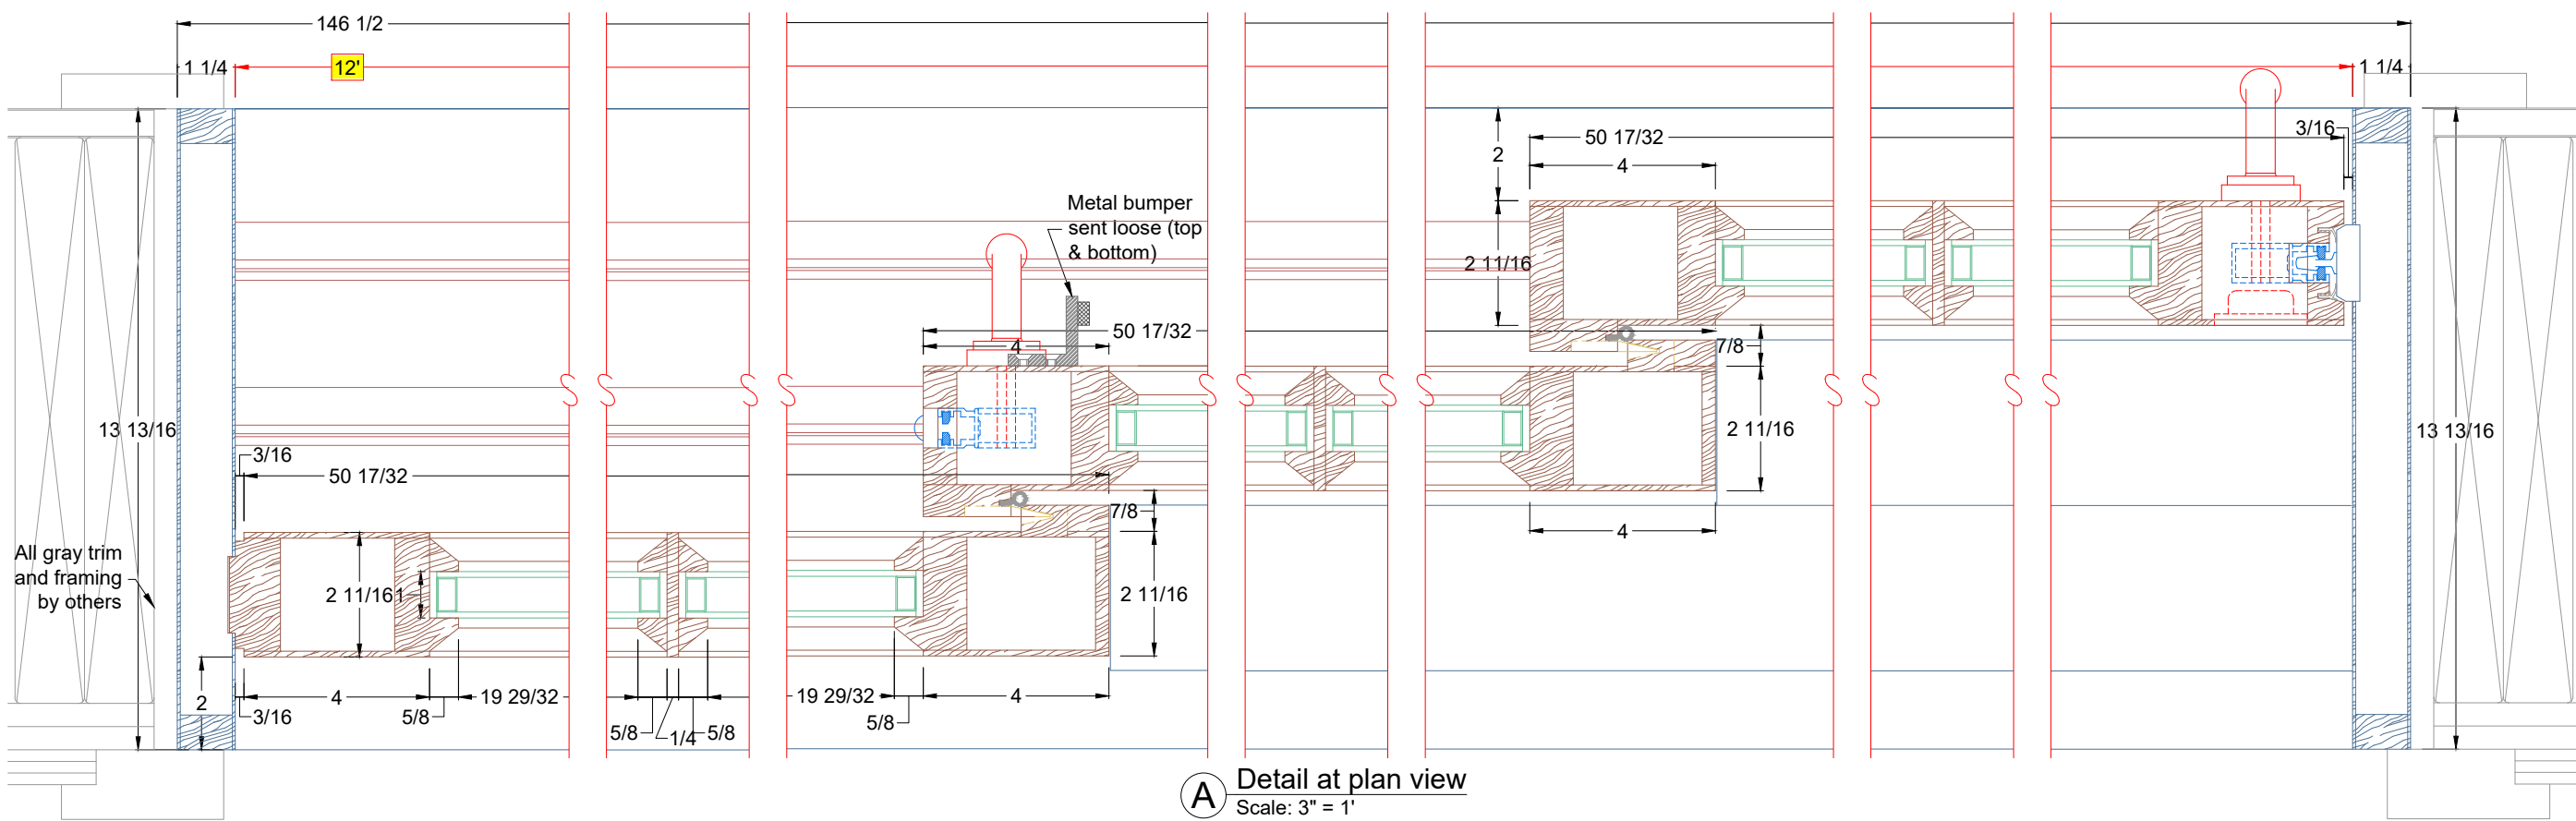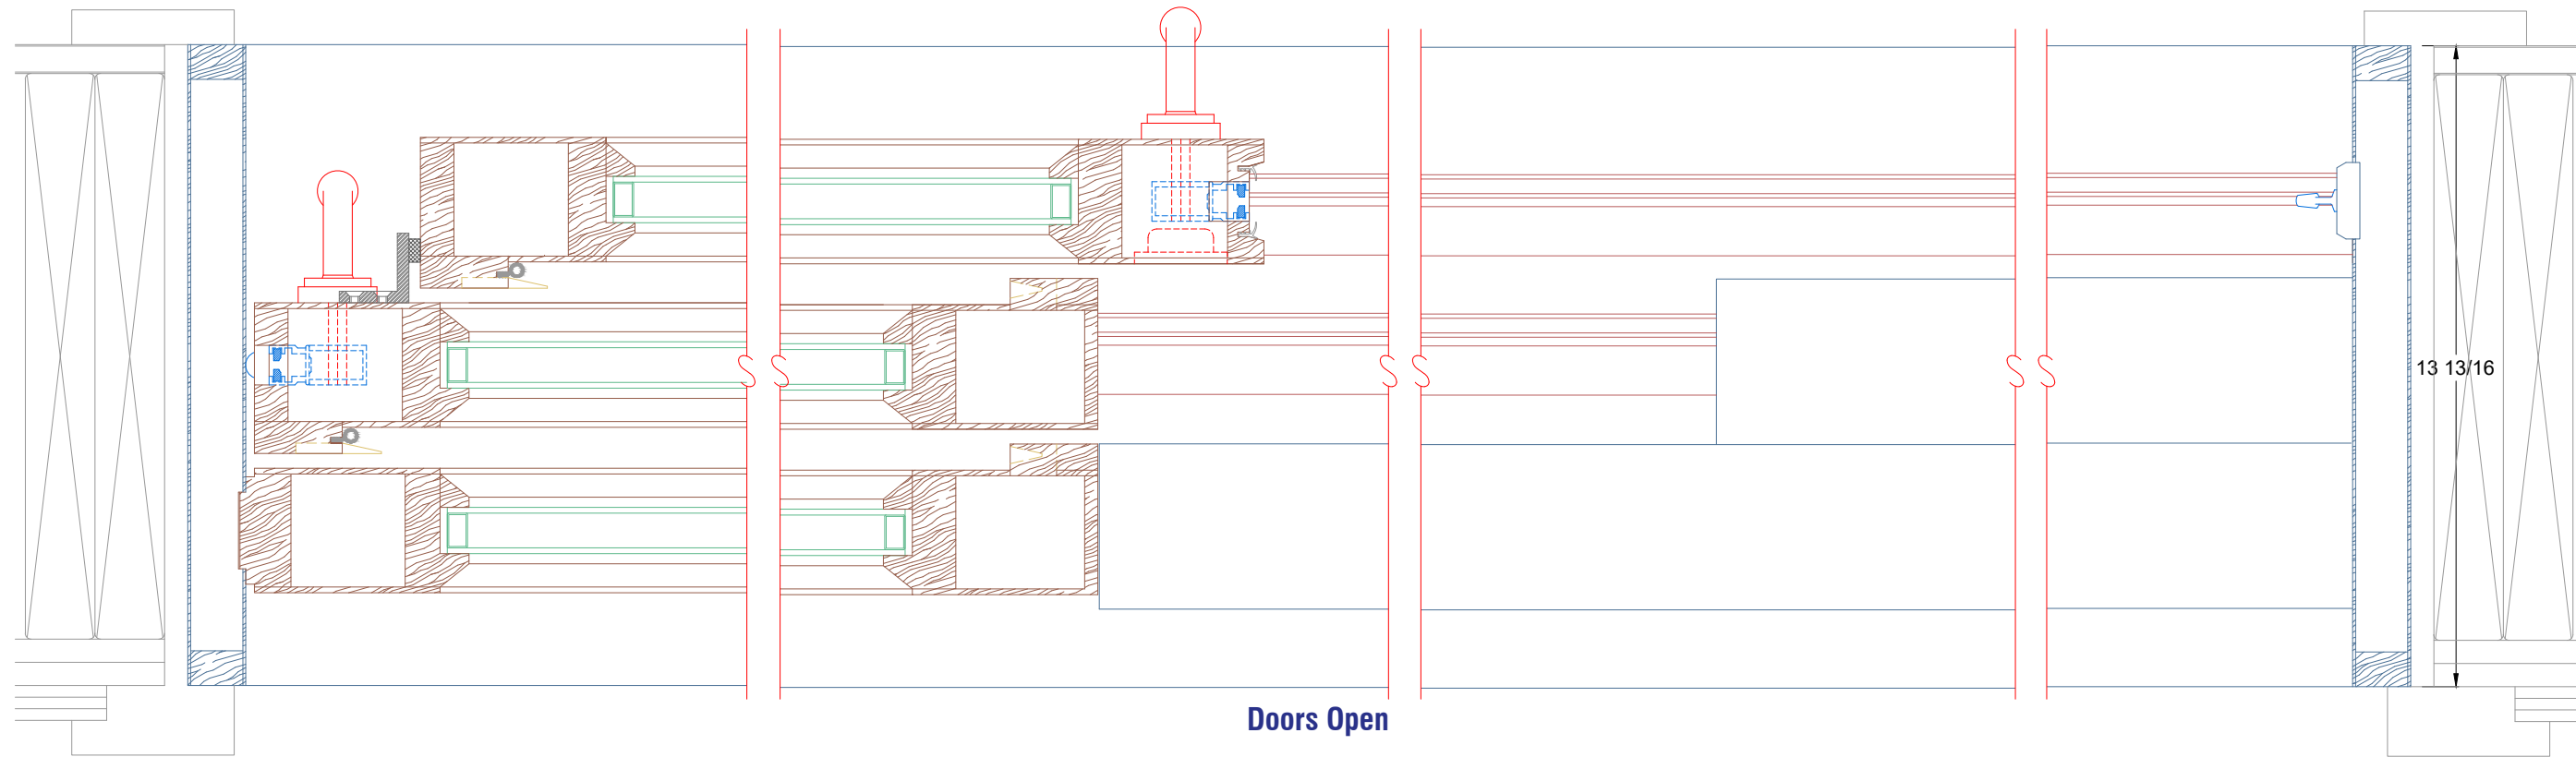

Hardware:
GU-3G Lift slide dark bronze components, Brass / stainless track

Wood Species:
Door: Paint grade Sapele
Frame: Paint grade Sapele

Items shown in **BLUE** are supplied by manufacturer, items shown in **RED** are supplied by others and shown for location purposes only

Glazing Type:
1/8" Cardinal 272 Low-E over 1/8" clear, tempered, black foam spacer, argon gas filled, 1" O.A.


Contractor
Architect
Job Name
Exterior Doors

Started: 3/23
Drawn By:EH
Project #:

0000

Lift-N-Slide

SHEET
14

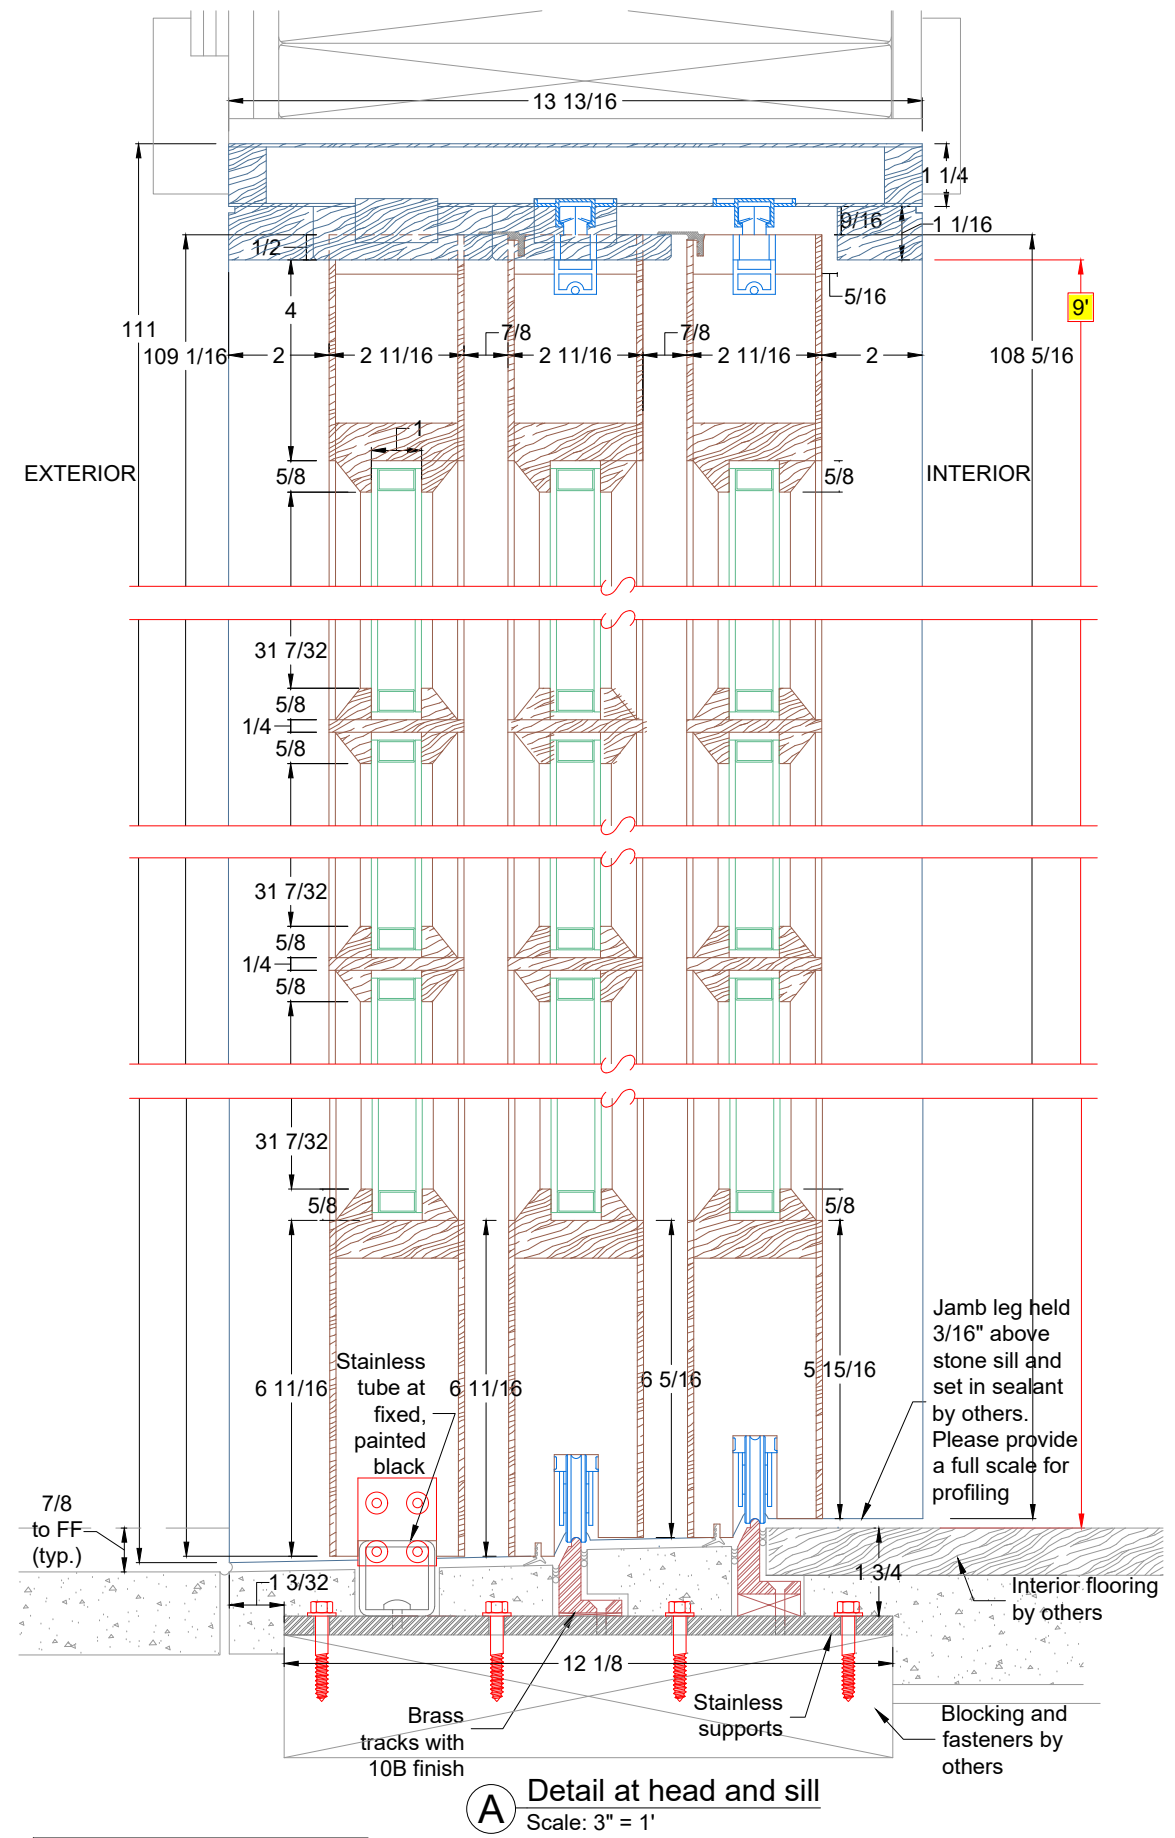

Hardware:
GU-3G Lift slide dark bronze components, Brass / stainless track

Wood Species:
Door: Paint grade Sapele
Frame: Paint grade Sapele

Items shown in **BLUE** are supplied by manufacturer, items shown in **RED** are supplied by others and shown for location purposes only

Glazing Type:
1/8" Cardinal 272 Low-E over 1/8" clear, tempered, black foam spacer, argon gas filled, 1" O.A.

Lift-N-Slide

Contractor
Architect
Job Name
Exterior Doors

Started: 3/23
Drawn By:EH
Project #:

0000

SHEET
15