


A Detail at plan view
Scale: 3" = 1'

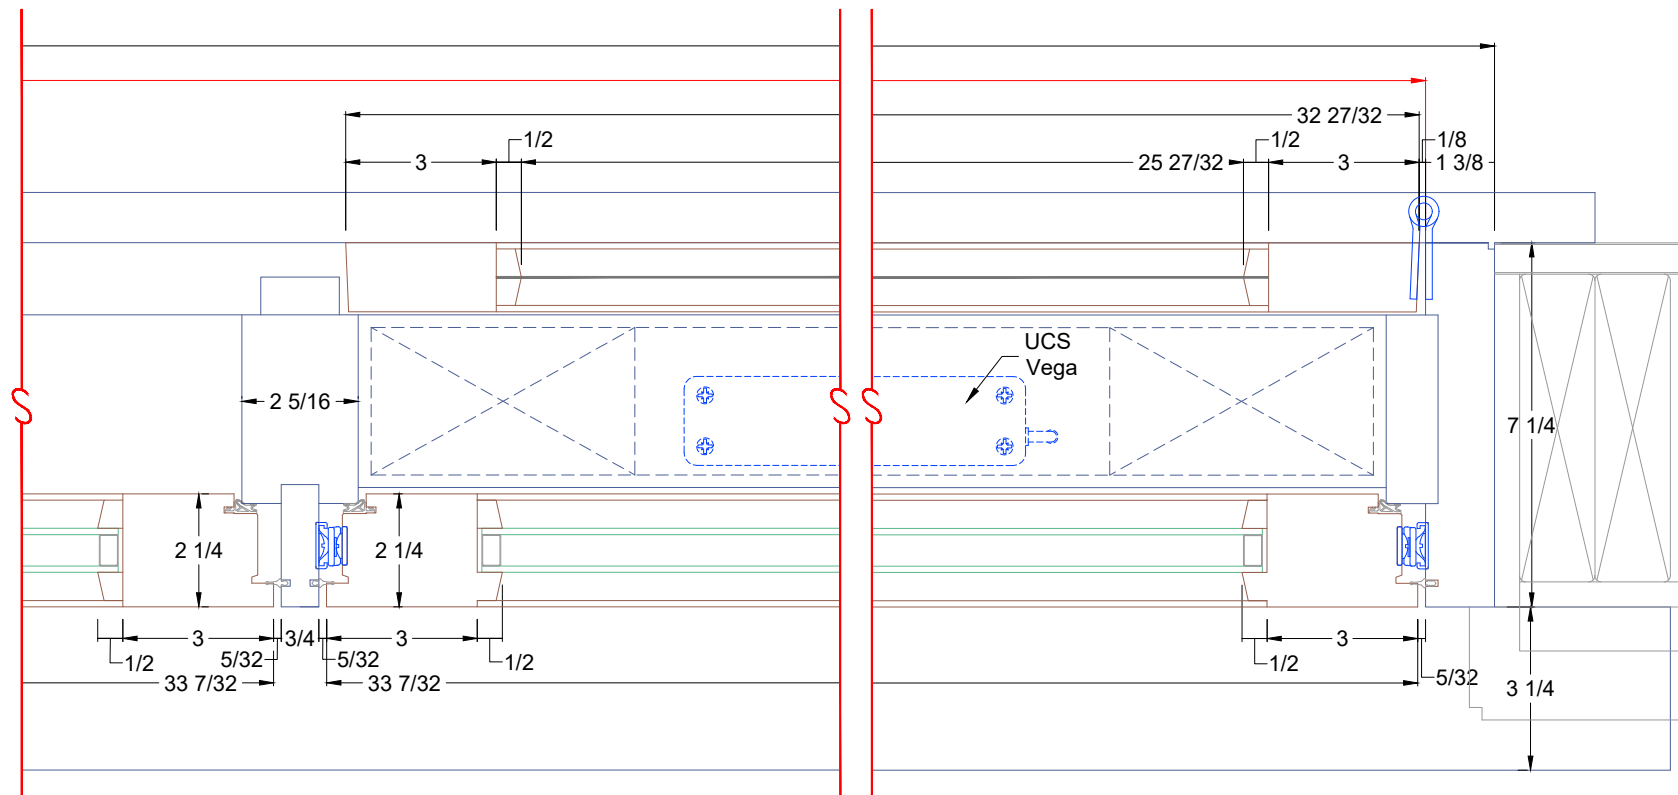

B Detail at plan view
Scale: 3" = 1'

Hardware:
Stainless Steel Scissor Hinges,
Multipoint Locks, UCS Vega
motorized actuator

Wood Species:
Sash: Paint grade Sapele
Frame: Paint grade Sapele

Items shown in **BLUE** are supplied
by manufacturer, items shown in
RED are supplied by others and
shown for location purposes only

Glazing Type:
1/8" Cardinal 272 Low-E over 1/8" clear,
tempered, mill finish aluminum spacer,
7/8" O.A.


Awning / French Casement / Awning

Contractor
Architect
Job Name
Windows


Started: 1/4/23
Drawn By:EH
Project #:

0000

SHEET
2

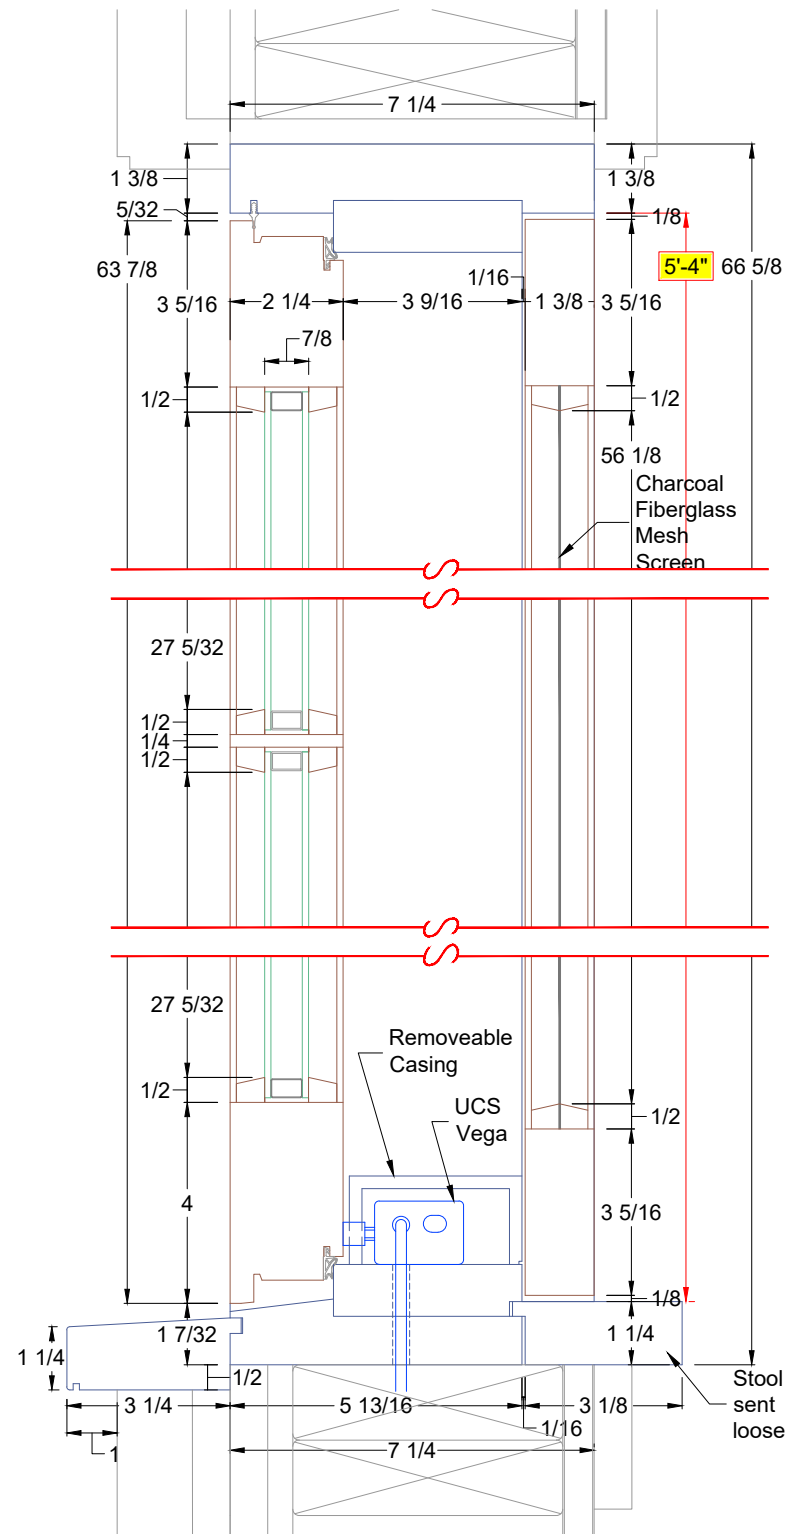

A Detail at head and sill, Awning
Scale: 3" = 1'

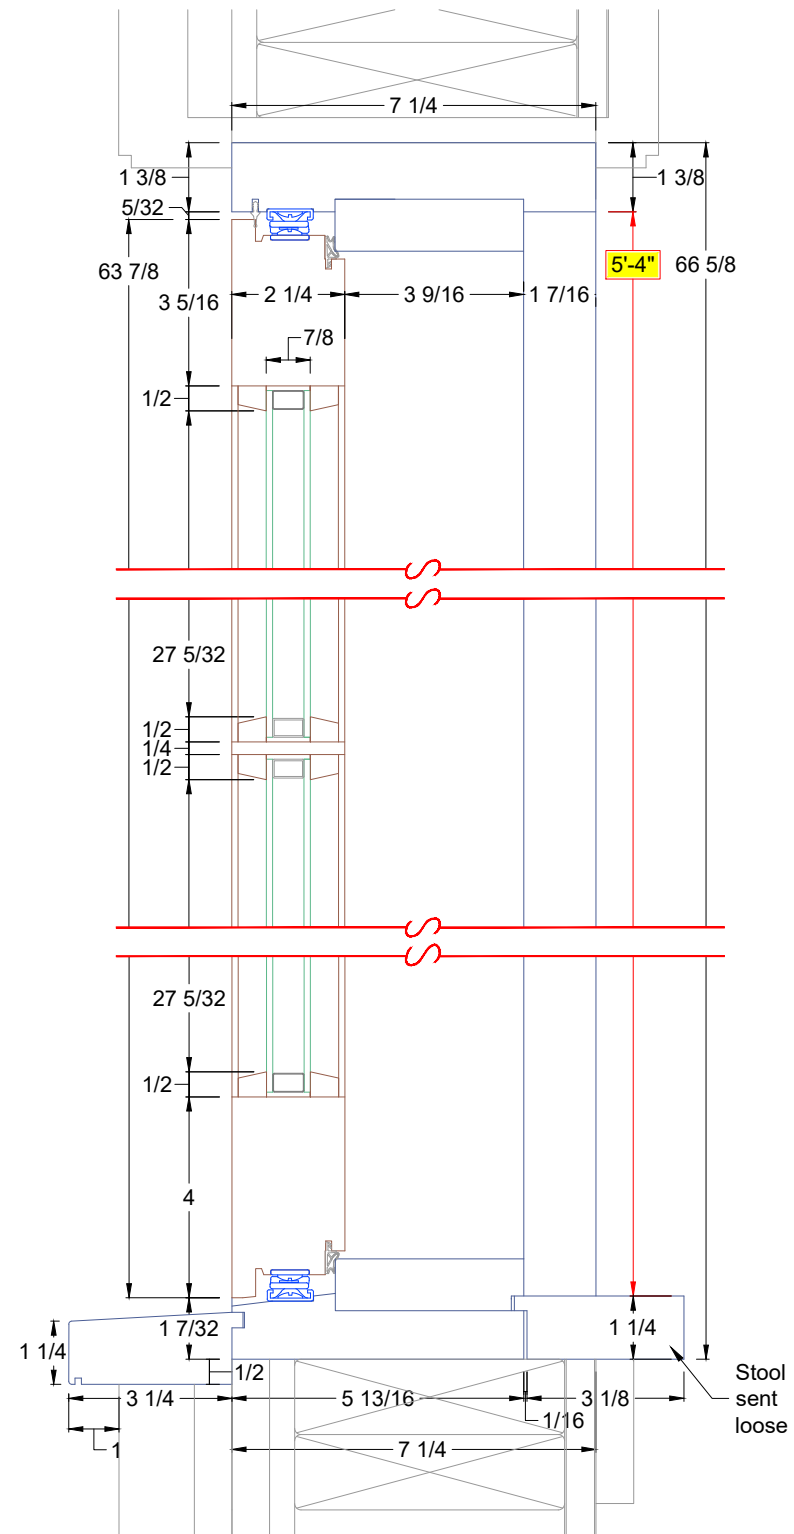

B Detail at head and sill, Casement
Scale: 3" = 1'

Hardware:
Stainless Steel Scissor Hinges,
Multipoint Locks, UCS Vega
motorized actuator

Wood Species:
Sash: Paint grade Sapele
Frame: Paint grade Sapele

Items shown in **BLUE** are supplied
by manufacturer, items shown in
RED are supplied by others and
shown for location purposes only

Glazing Type:
1/8" Cardinal 272 Low-E over 1/8" clear,
tempered, mill finish aluminum spacer,
7/8" O.A.

Awning / French Casement / Awning

Contractor
Architect
Job Name
Windows

Started: 1/4/23
Drawn By:EH
Project #:

0000

SHEET
3