

Hardware:
Winkhaus pivot with limiting device, Multipoint Locks, Trims TBD

Wood Species:
Sash: Paint grade Sapele
Frame: Paint grade Sapele

Items shown in **BLUE** are supplied by manufacturer, items shown in **RED** are supplied by others and shown for location purposes only

Glazing Type:
1/8" Cardinal 272 Low-E over 1/8" clear, tempered, argon gas filled, black foam spacer, 7/8" O.A.


Casement / Fixed / Casement

Contractor
Architect
Job Name
Windows

Started: 4/23
Drawn By:EH
Project #:

0000

SHEET
1

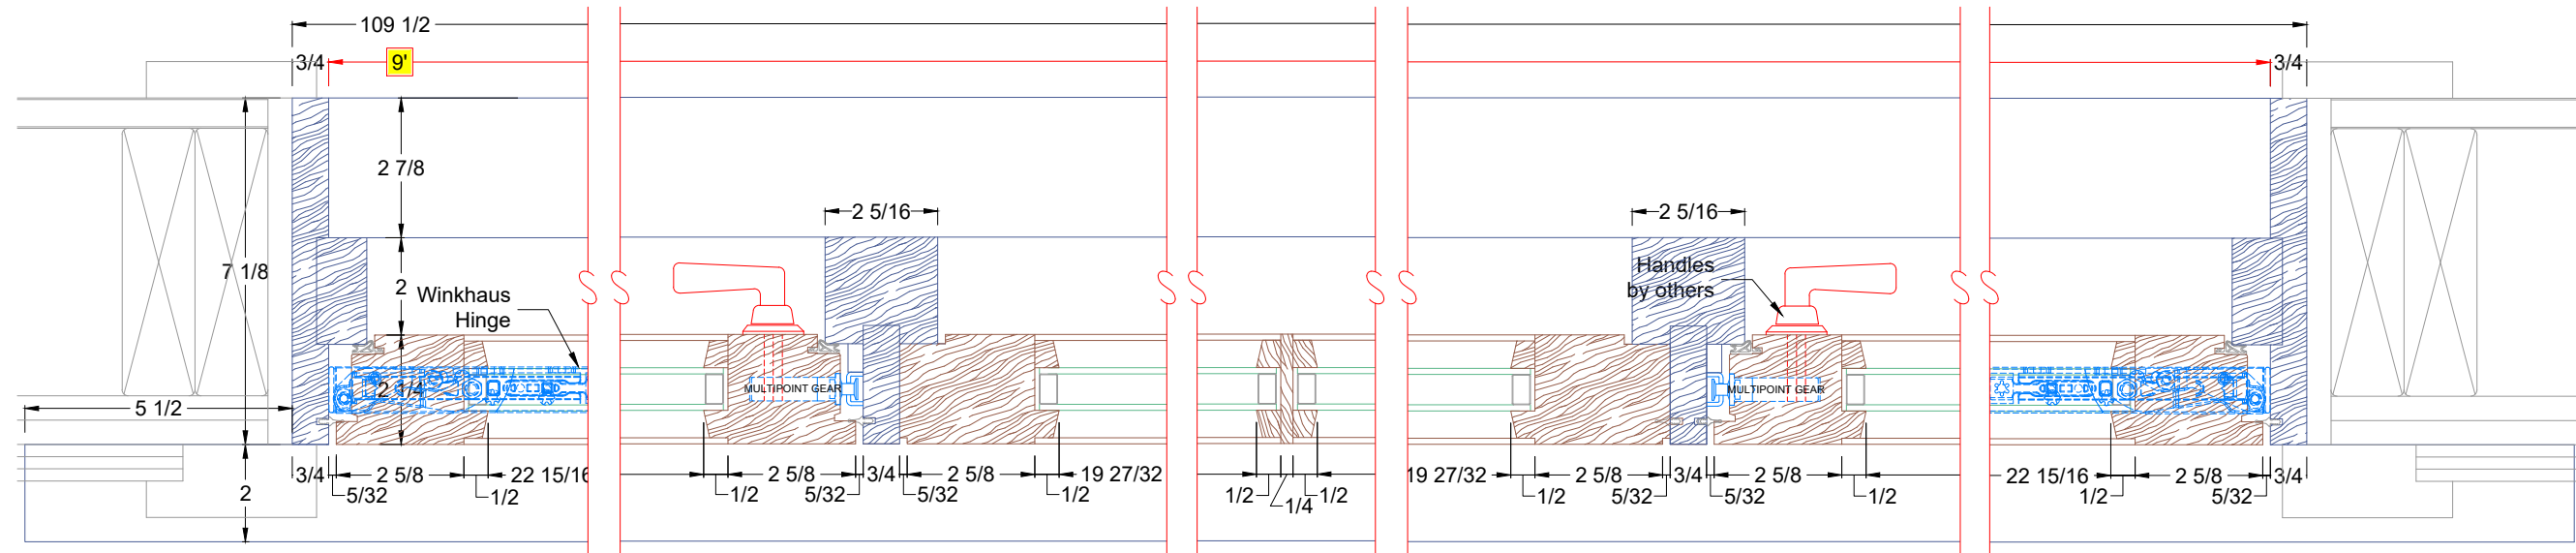

A Detail at plan view
Scale: 3" = 1'

Hardware:
Winkhaus pivot with limiting device, Multipoint Locks, Trims TBD

Wood Species:
Sash: Paint grade Sapele
Frame: Paint grade Sapele

Items shown in **BLUE** are supplied by manufacturer, items shown in **RED** are supplied by others and shown for location purposes only

Glazing Type:
1/8" Cardinal 272 Low-E over 1/8" clear, tempered, argon gas filled, black foam spacer, 7/8" O.A.


Casement / Fixed / Casement

Contractor
Architect
Job Name
Windows


Started: 4/23
Drawn By:EH
Project #:

0000

SHEET
2

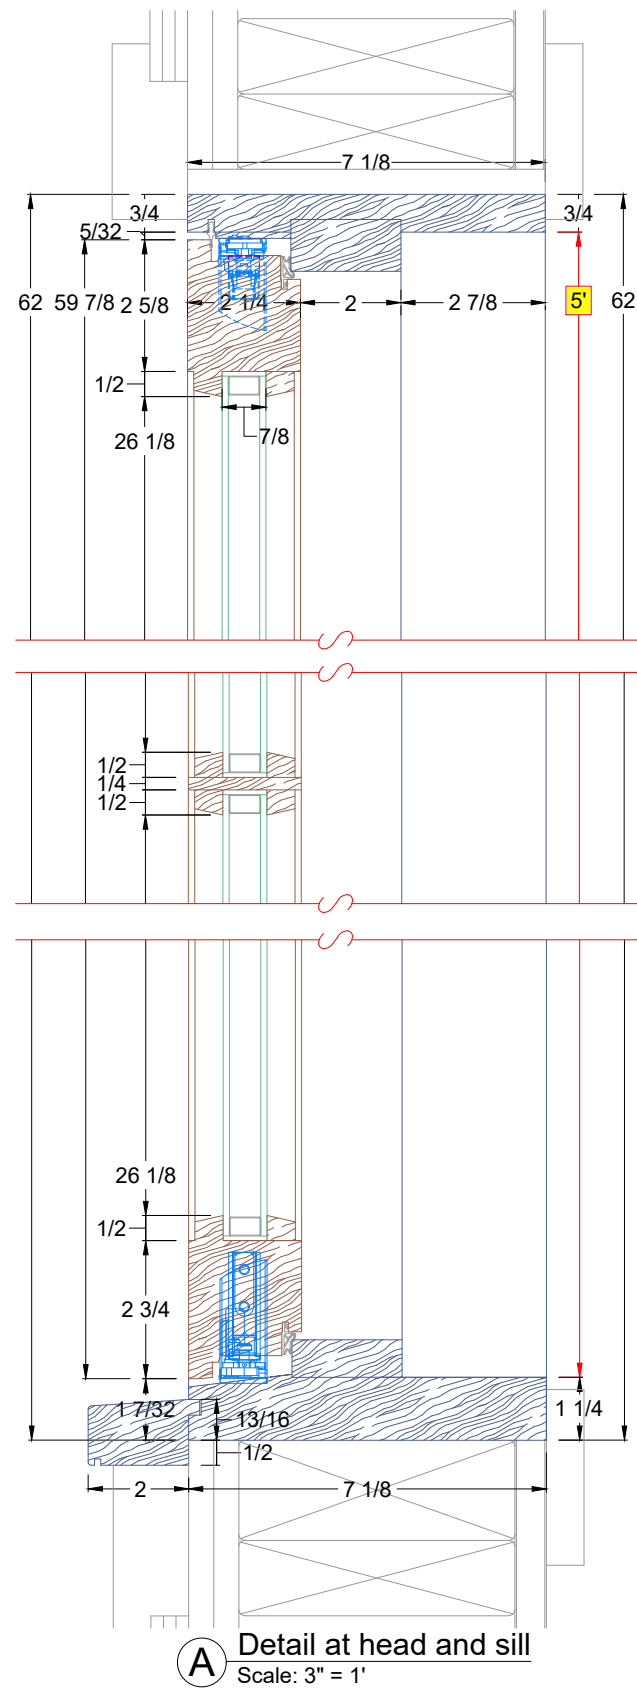

A Detail at head and sill
Scale: 3" = 1'

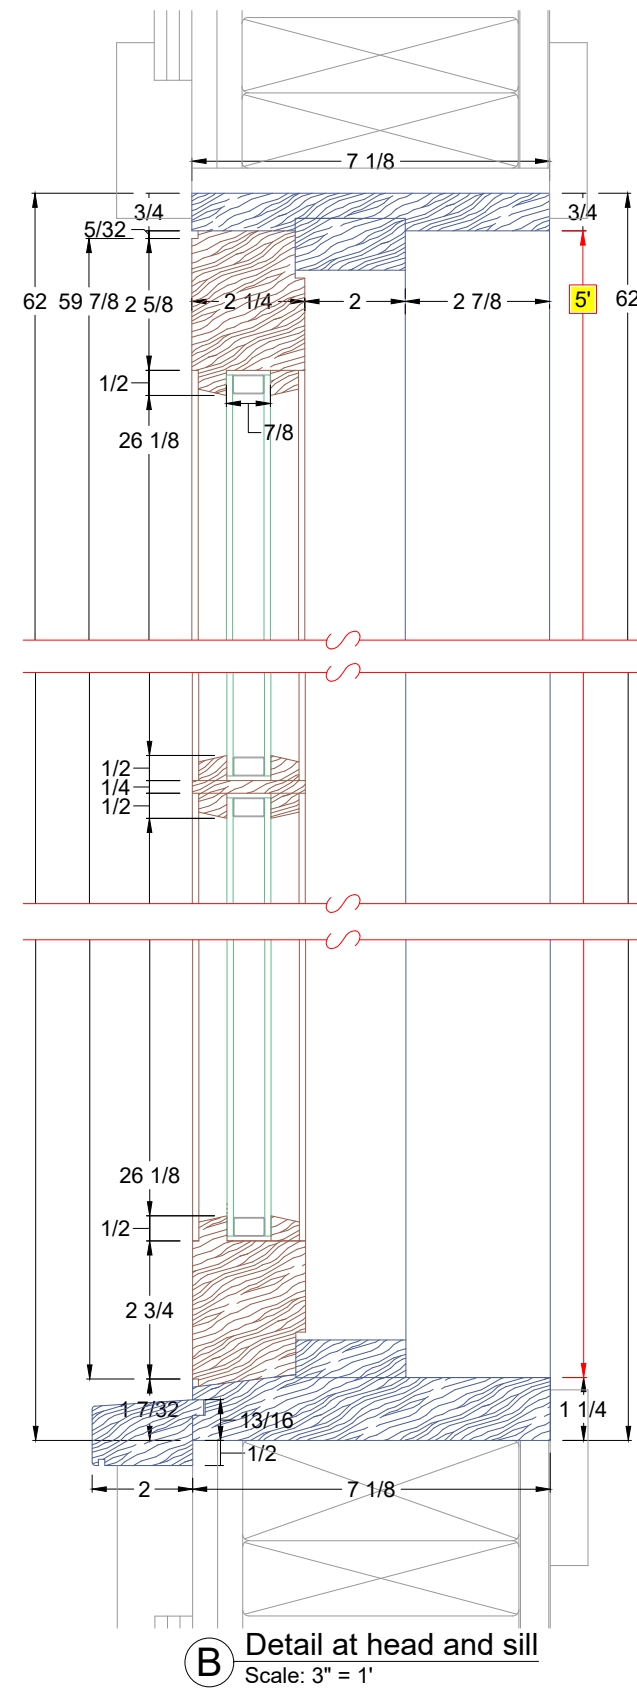

B Detail at head and sill
Scale: 3" = 1'

Hardware:
Winkhaus pivot with limiting device, Multipoint Locks, Trims TBD

Wood Species:
Sash: Paint grade Sapele
Frame: Paint grade Sapele

Items shown in **BLUE** are supplied by manufacturer, items shown in **RED** are supplied by others and shown for location purposes only

Glazing Type:
1/8" Cardinal 272 Low-E over 1/8" clear, tempered, argon gas filled, black foam spacer, 7/8" O.A.

Casement / Fixed / Casement

Contractor
Architect
Job Name
Windows

Started: 4/23
Drawn By:EH
Project #:

0000

SHEET
3