

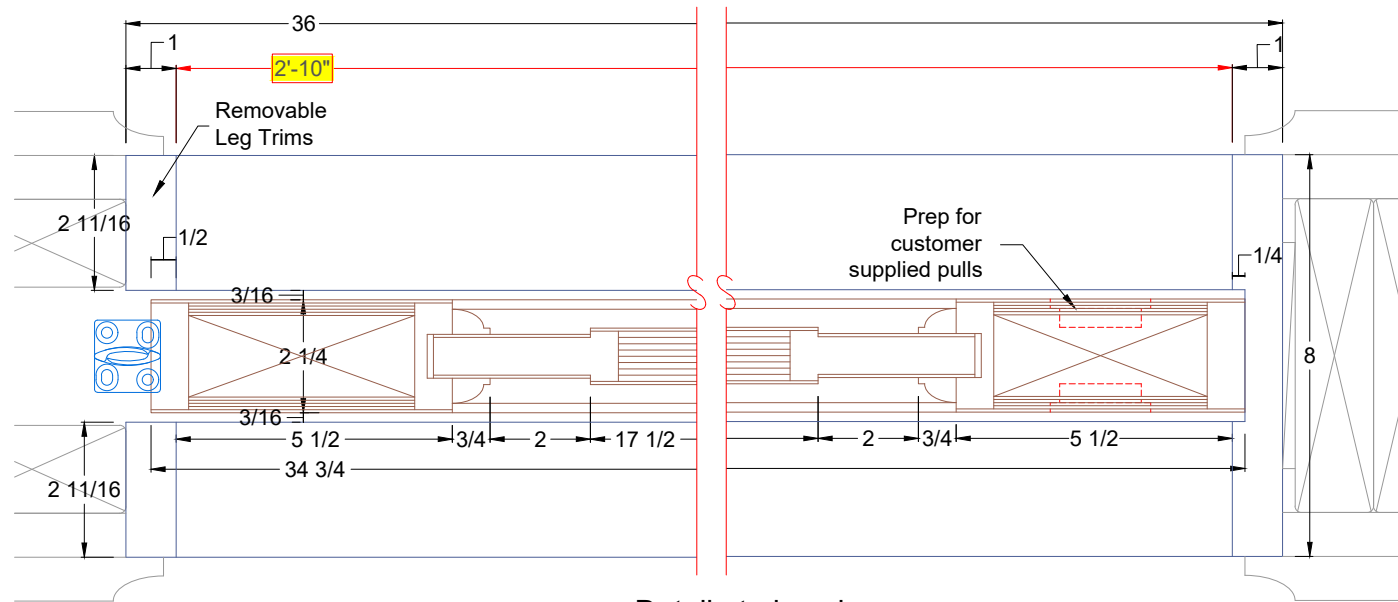


A Elevation at unit
Scale: 3/4" = 1'
Make 1 single as drawn

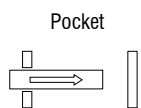

B Detail at plan view
Scale: 3" = 1'

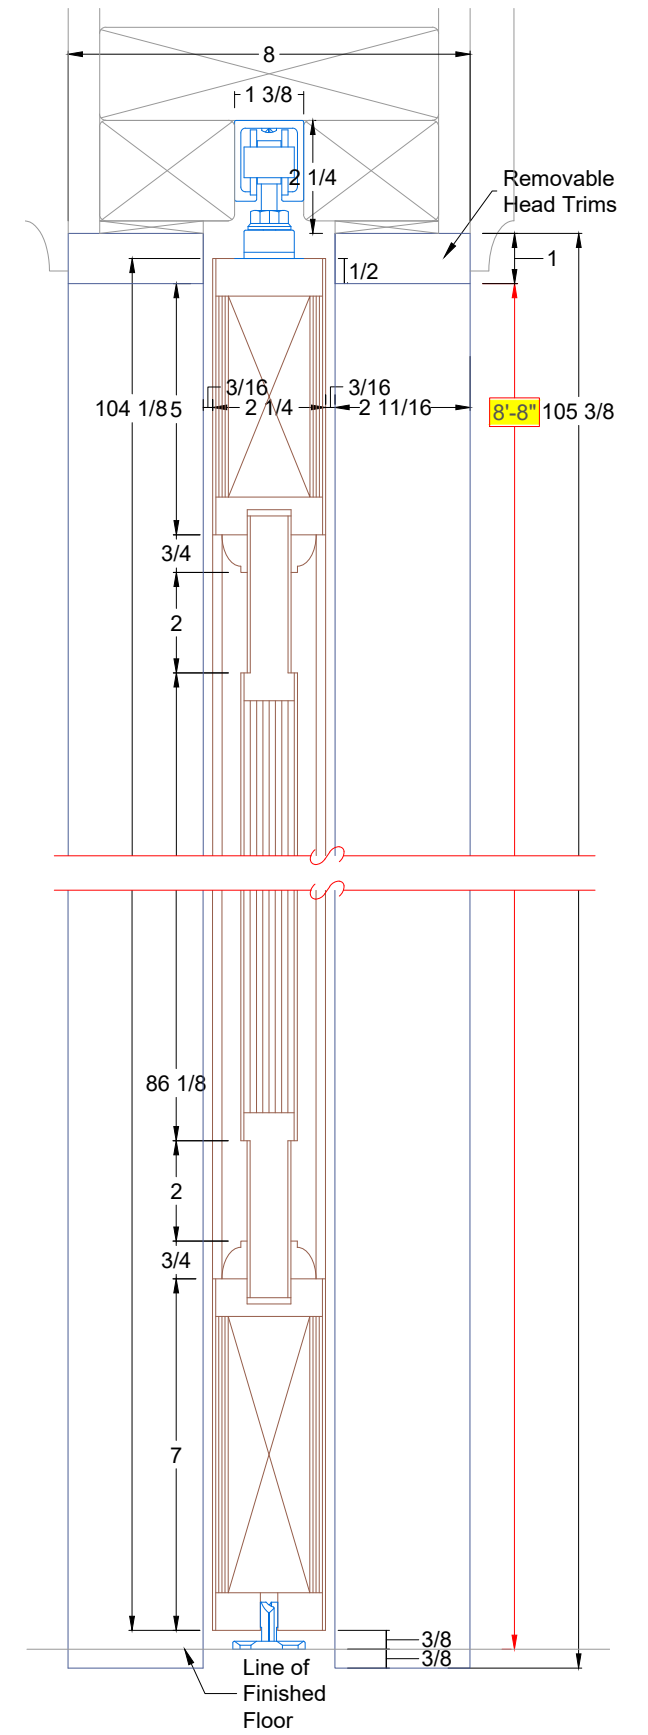

C Detail at head and sill
Scale: 3" = 1'

Hardware:
Hawa 80Z Sliding door hardware and track

Wood Species:
Door: Stain grade rift White Oak
Frame: Stain grade rift White Oak

Items shown in **BLUE** are supplied by manufacturer, items shown in **RED** are supplied by others and shown for location purposes only

Contractor
Architect
Job Name
Exterior Doors

Started: 3/23
Drawn By:EH
Project #:

0000

SHEET
1

Interior Pocket Door